



TYPICAL ACCESS PROFILES A - E


**A** ACCESS OFF A PAVED COUNTY ROAD - NO CULVERT OR SWALE REQUIRED

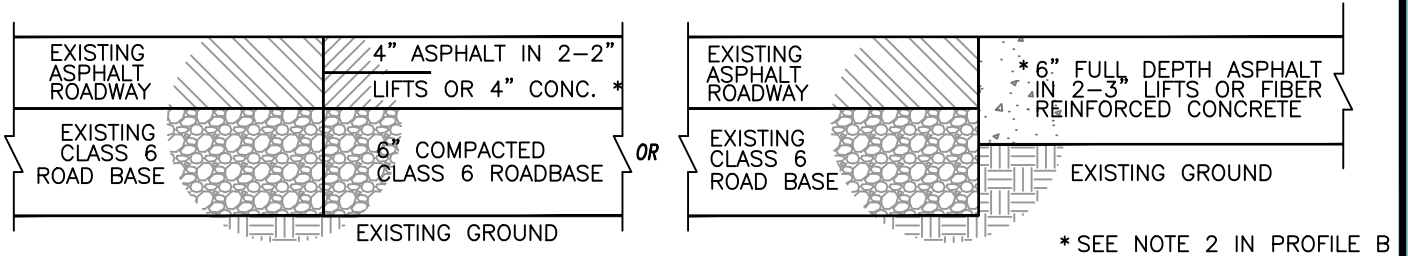


**B** ACCESS OFF A PAVED COUNTY ROAD - CULVERT REQUIRED

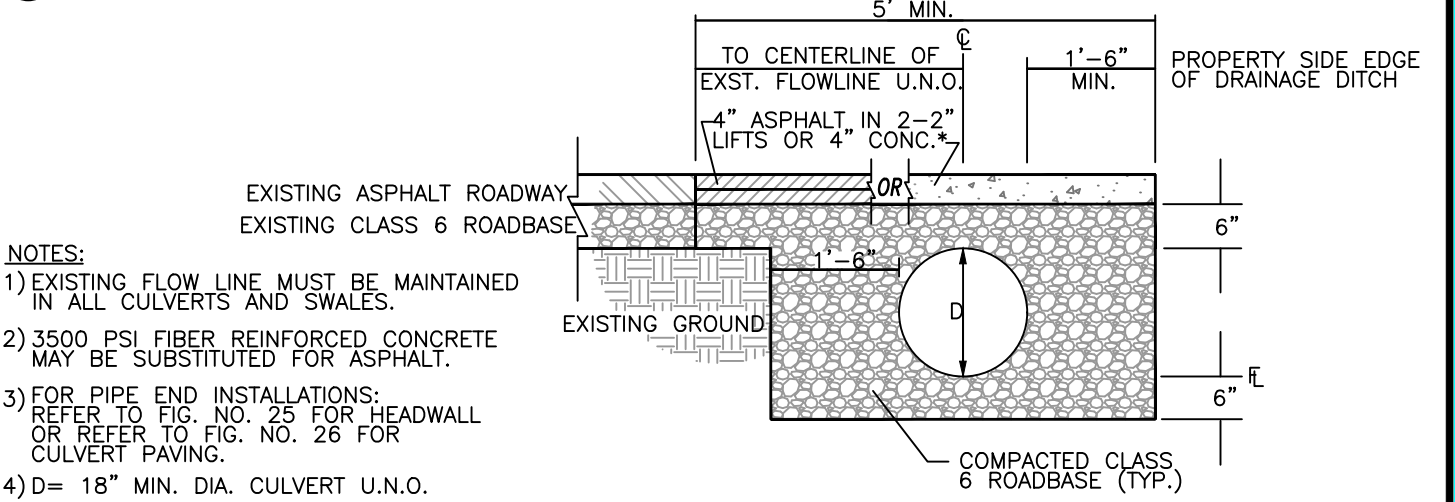

**C** ACCESS OFF A PAVED COUNTY ROAD - SWALE REQUIRED

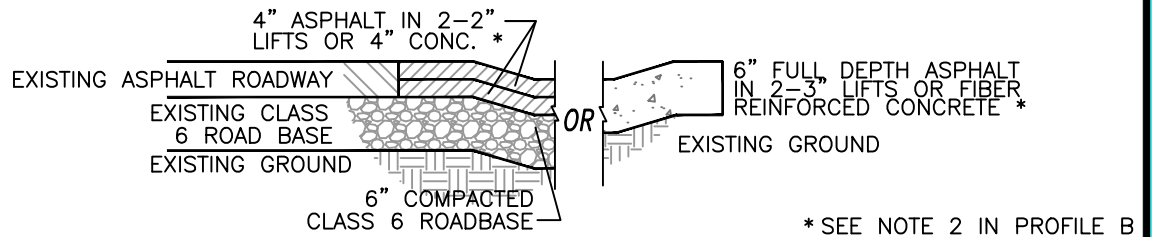

**D** ACCESS OFF A GRAVEL COUNTY ROAD - SWALE REQUIRED

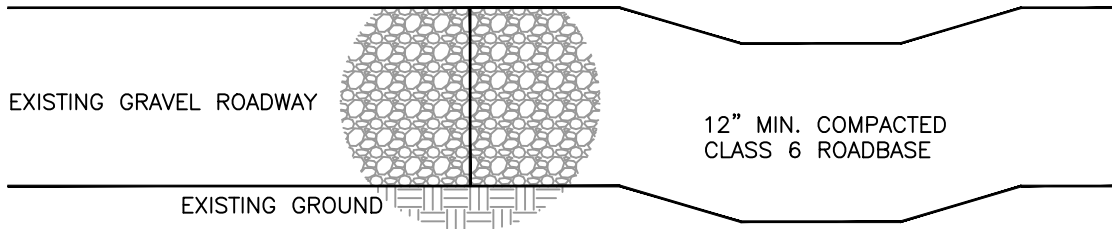

**E** ACCESS OFF A GRAVEL COUNTY ROAD - CULVERT REQUIRED

REFER TO PROFILE B: PIPE EXCAVATION, BEDDING, BACKFILL, AND PIPE END TREATMENT; INCLUDE 12" MIN. COVER - CLASS 6 ROADBASE ALONG TOP OF PIPE.